


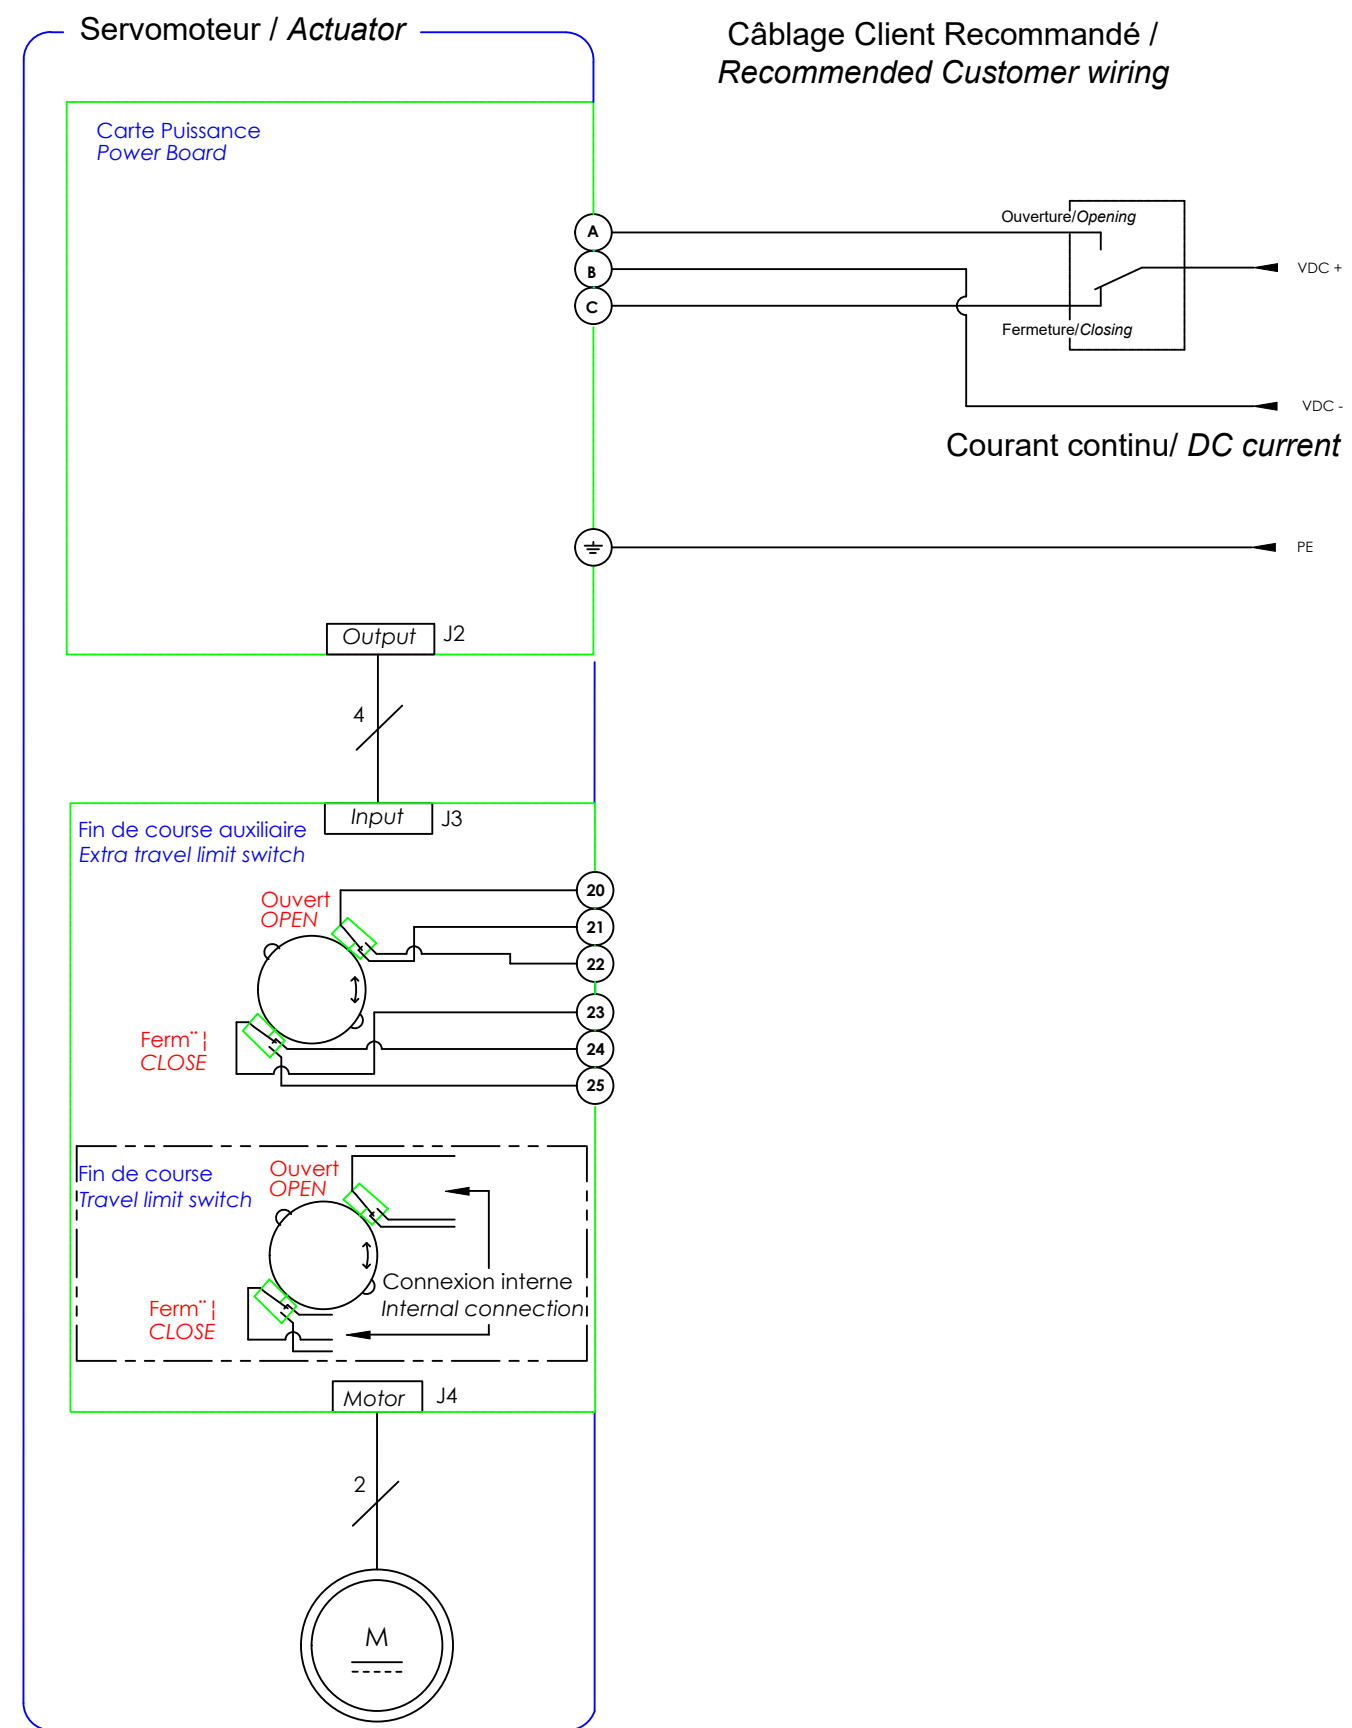

4 rue d'Arsonval BP 91
95505 GONESSE CEDEX
TEL. +33 (0)1 34 07 71 00
FAX. +33 (0)1 34 07 71 01
www.bernardcontrols.com

Ce plan "à tant notre propriété" ("I"), il ne peut "être reproduit ou communiqué" sans notre autorisation "critique".
This drawing is our property and may not be reproduced or communicated without our written authorization.

AQL/AQXL (ABC) VDC
VDC AQL/AQXL (ABC)

Projet/Project:		Etude/Study: DE_19021		Modification: DM_20128	
Dessin " par: Designed by: G.Hou 17/03/20	V " rifié " par: Checked by: F.Han 17/03/20	Approuv " / Approved PROTO -> ->	Approuv " / Approved PROD A.Le Gall 17/03/20	WD_500158_FR_EN	Planche/Sheet: Ind./Rev.: B